


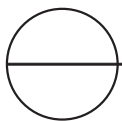
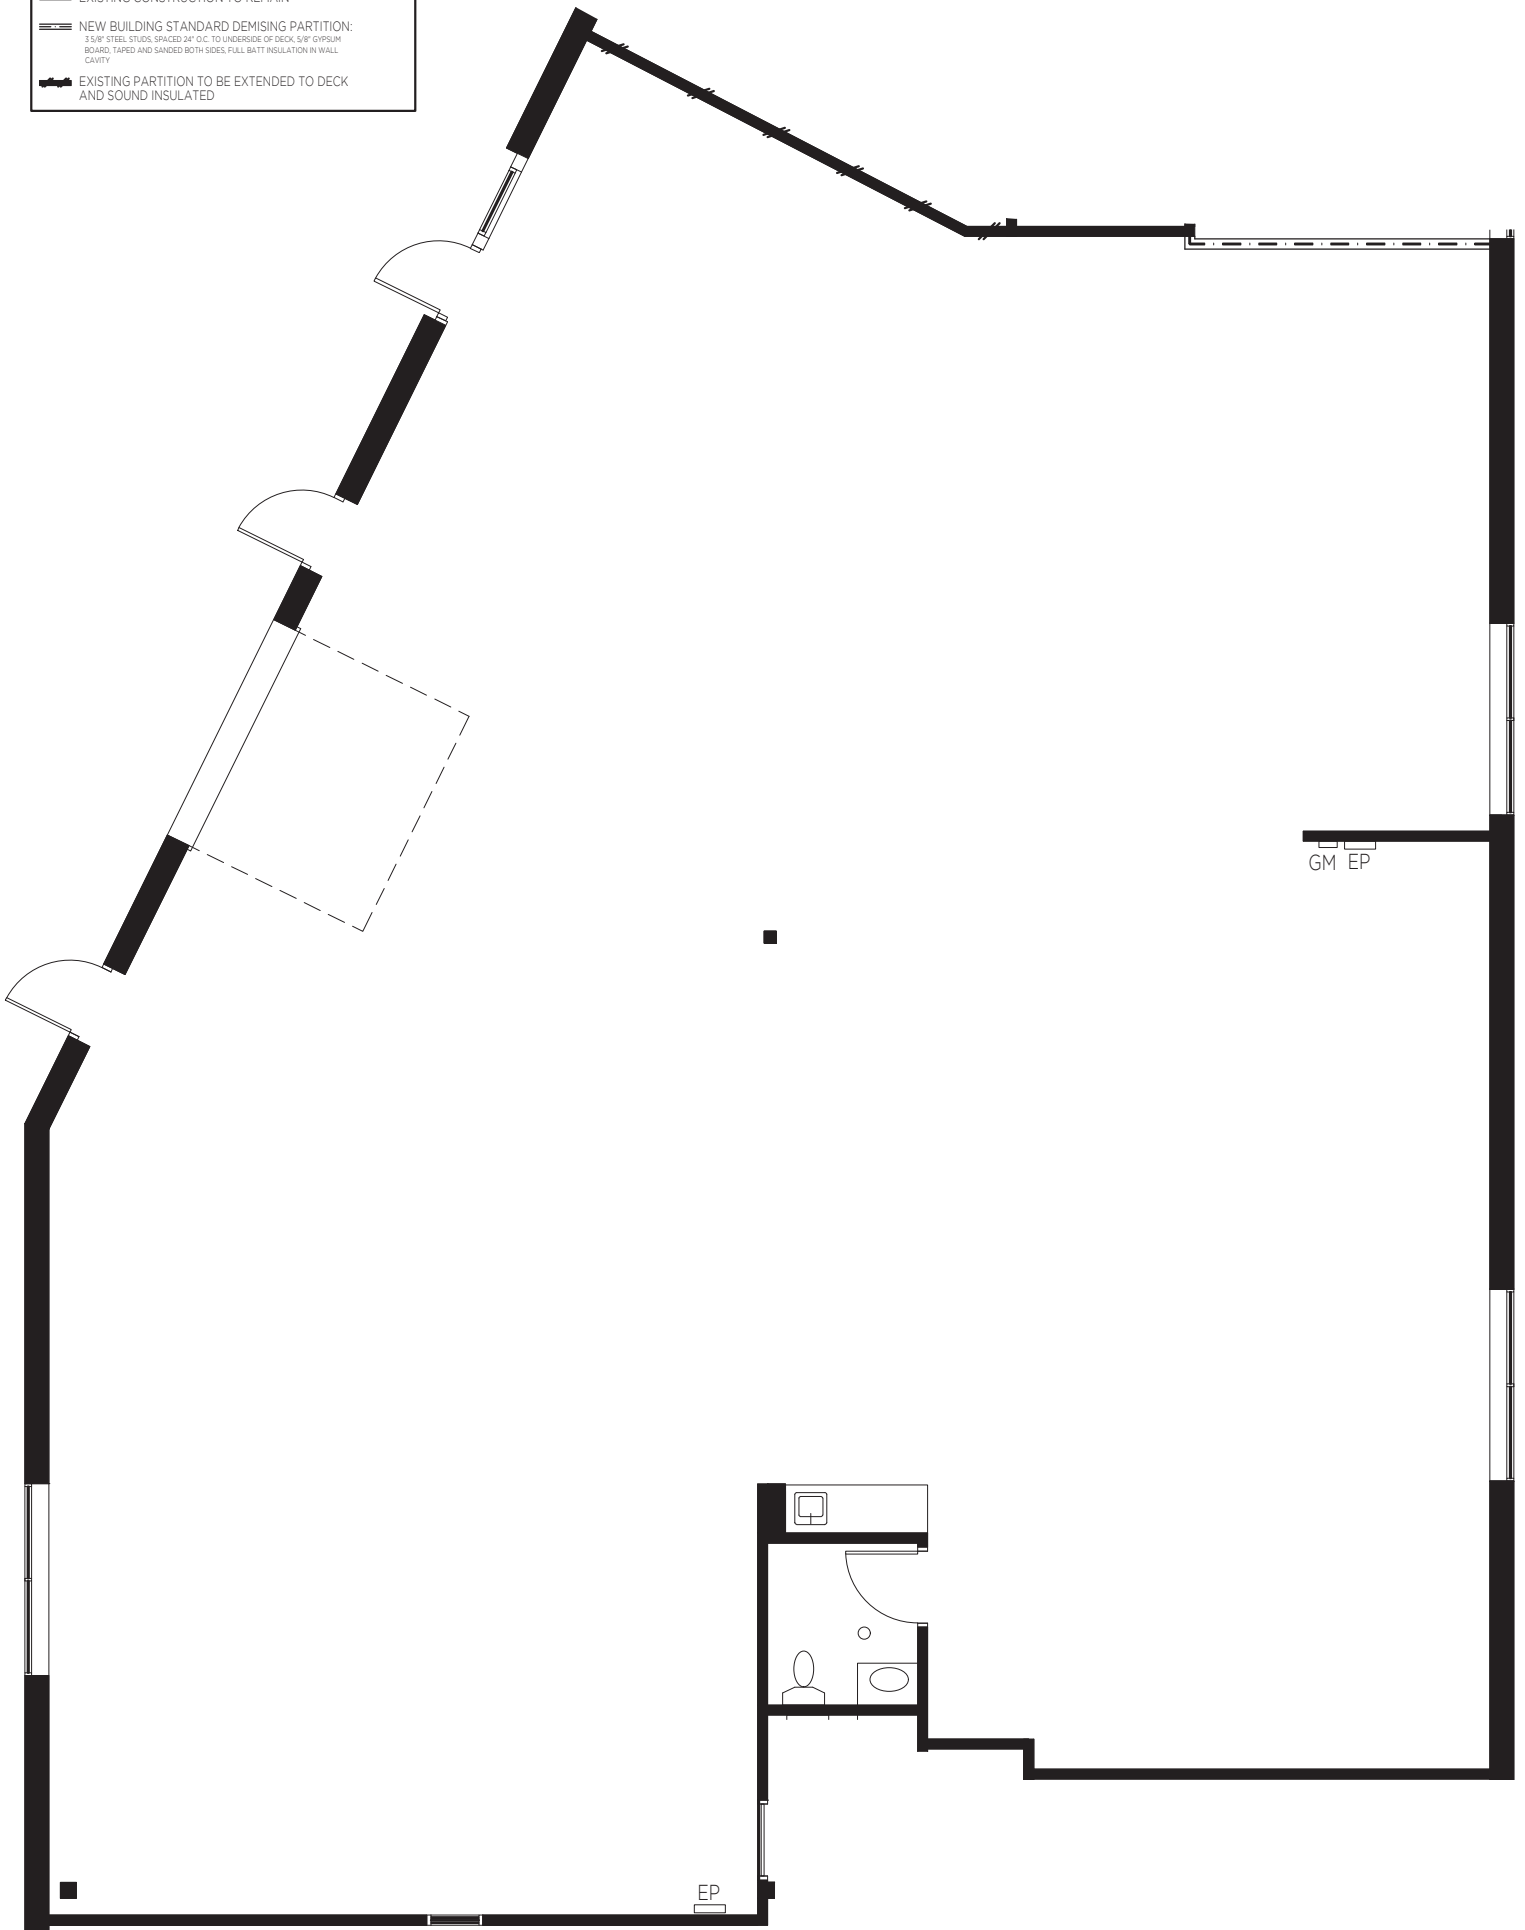
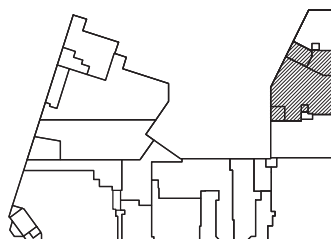


WALL SYMBOLS KEY	
	EXISTING CONSTRUCTION TO REMAIN
	NEW BUILDING STANDARD DEMISING PARTITION: 3/8" STEEL STUDS, SPACED 24" O.C. TO UNDERSIDE OF DECK, 5/8" GYPSUM BOARD, TAPED AND SANDED BOTH SIDES, FULL BATT INSULATION IN WALL CAVITY
	EXISTING PARTITION TO BE EXTENDED TO DECK AND SOUND INSULATED



VACANCY - SUITE #102



CARLSON BUSINESS CENTER

6520 EDENVALE BOULEVARD

FIRST FLOOR

EDEN PRAIRIE, MN 55346

06/28/23

3,970 RSF